





6725 CENTAUR CRESCENT

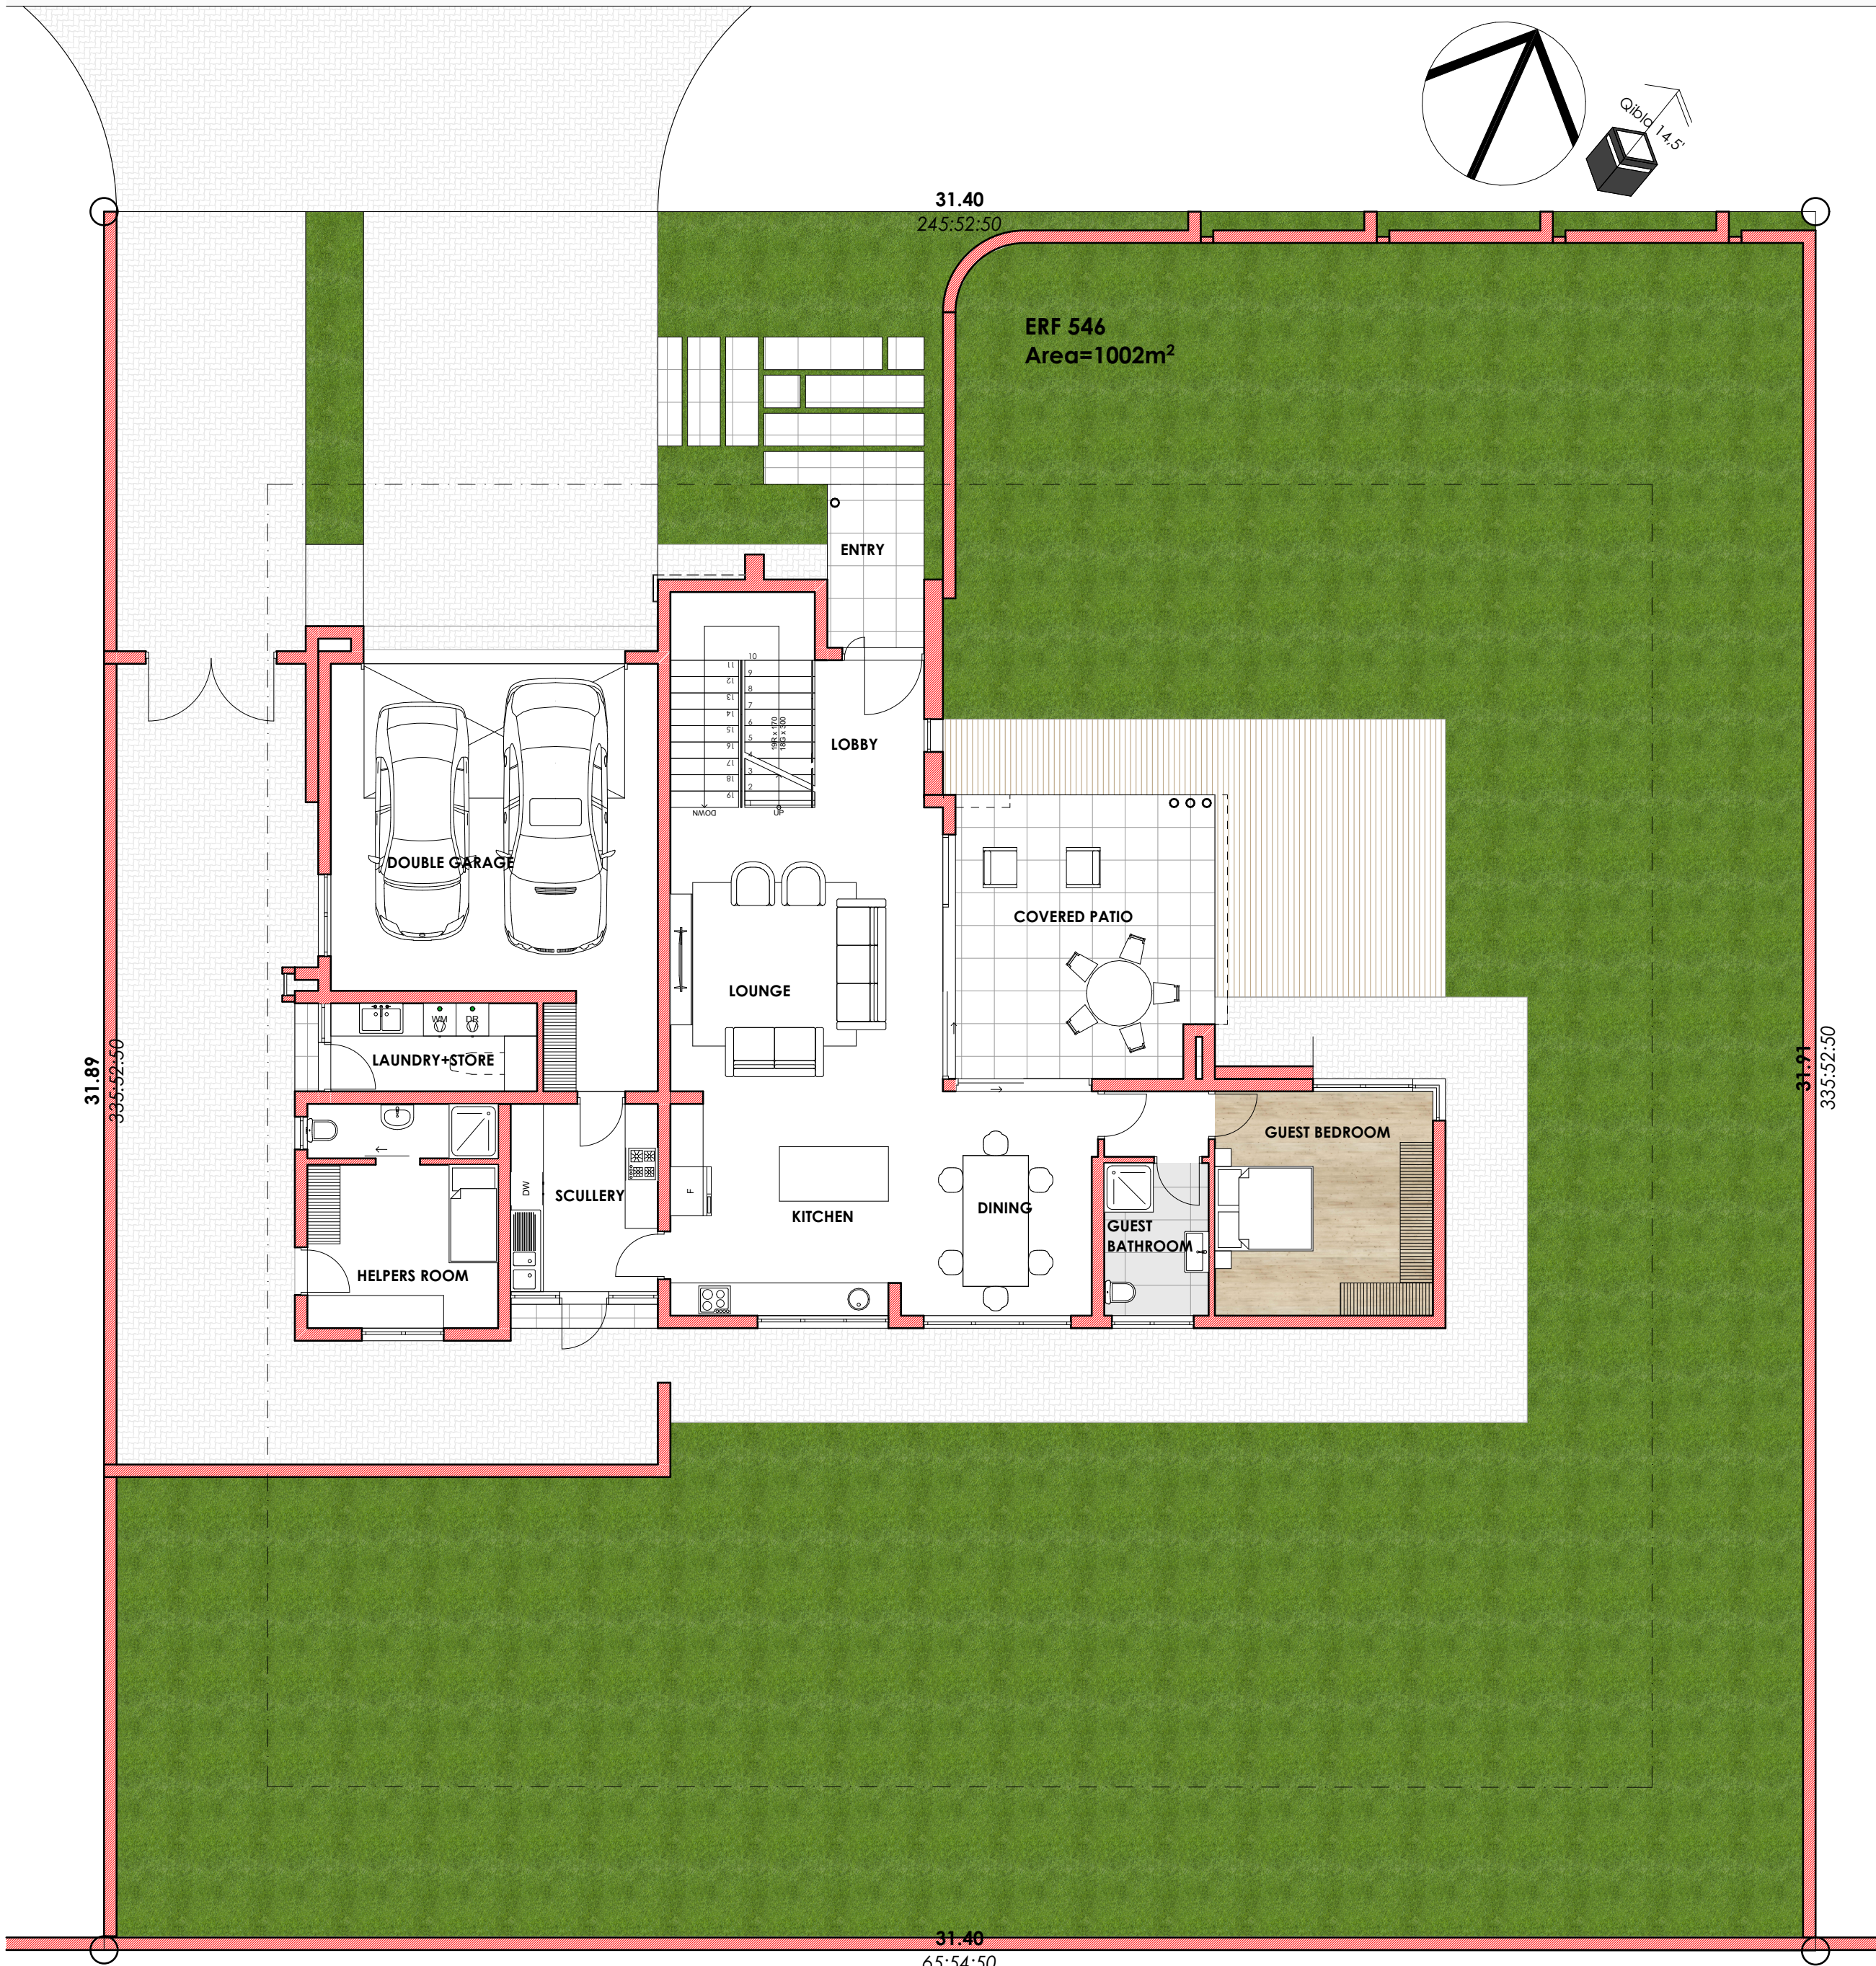

Site Plan + Ground Floor Plan
Scale 1:100

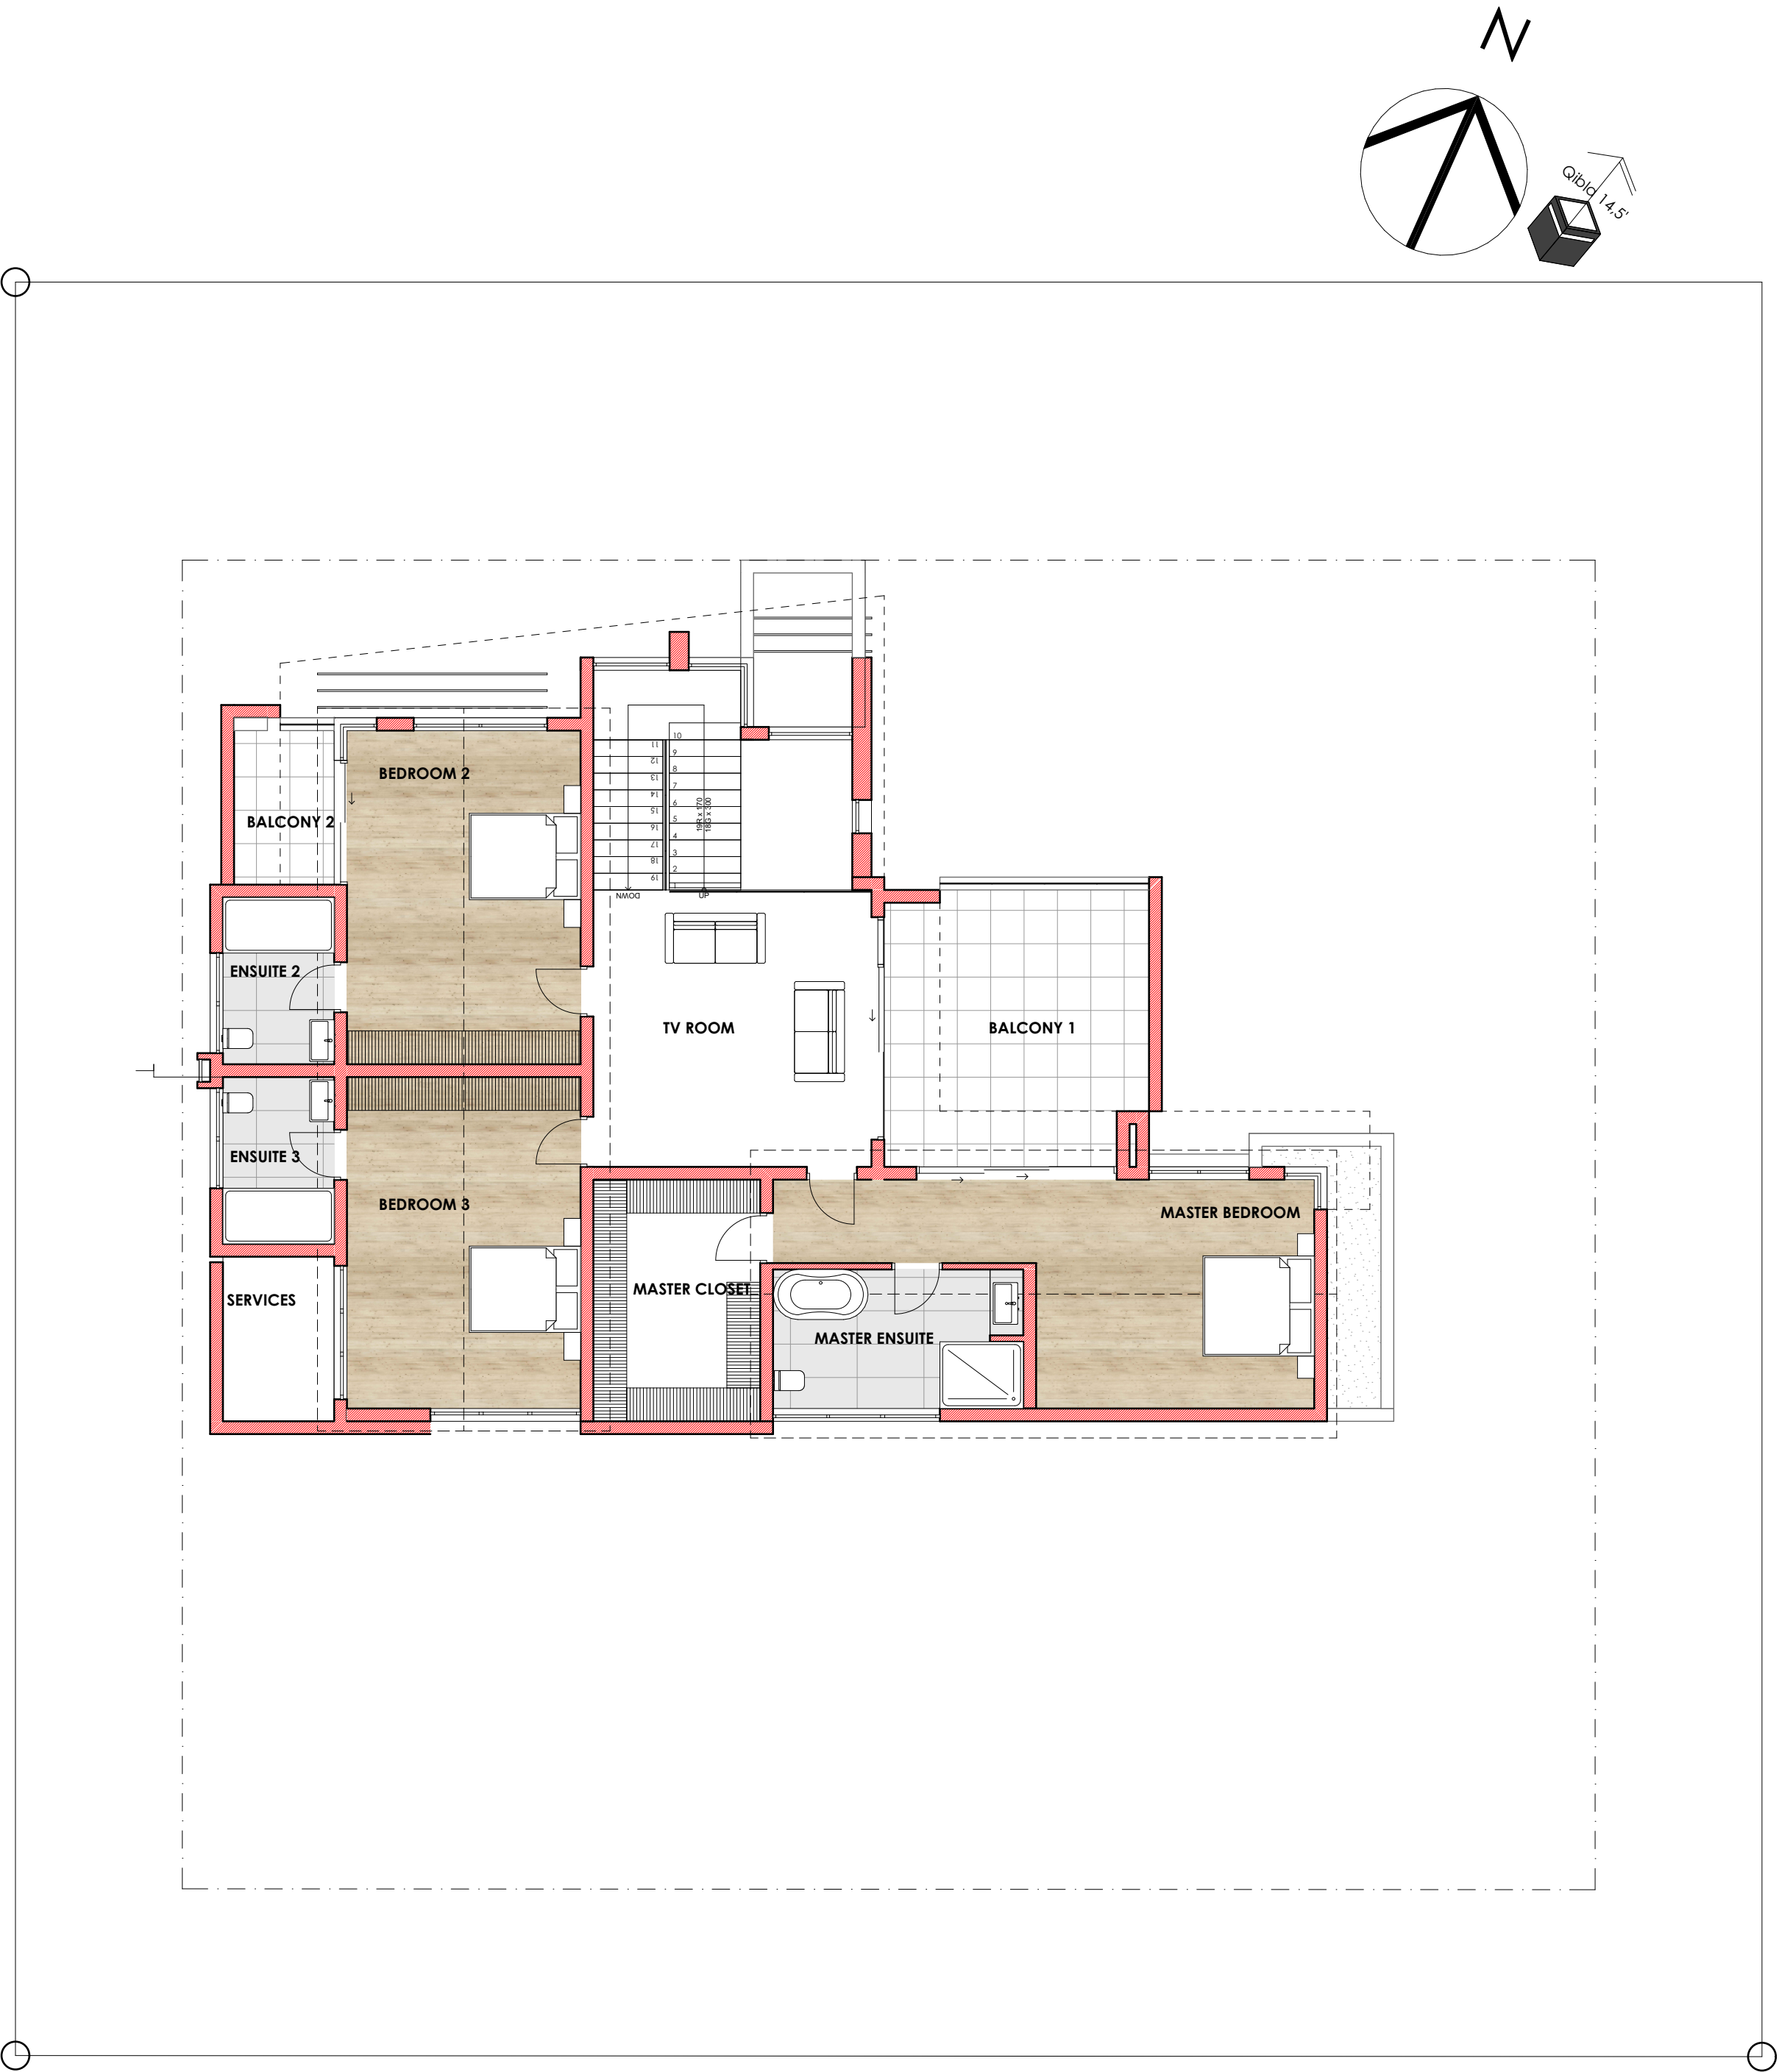

First Floor Plan
Scale 1:100

© COPYRIGHT VESTS IN THE DESIGNS AND DRAWINGS OF
MOHSIN SUJEE ARCHITECTURE STUDIO

SCHEDULE OF RIGHTS AND FLOOR AREA

SITE AREA	1002m ²
GROUND FLOOR	218m ²
FIRST FLOOR	162m ²
TOTAL FLOOR AREA	380m ²
COVERAGE	21.17%

RASLOUW VILLAGE
SECURITY ESTATE

PROFESSIONAL SENIOR ARCHITECTURAL
TECHNOLOGIST
MOHSIN ABDUL HAK SUJEE
18:09 PM (Africa/Johannesburg) on 17 Jun 2024

<http://mohsinsujee.wixsite.com/architecturedstudio>
www.instagram.com/mohsinsujee

PO Box 13049
Laudium, 0037
contact: 082 969 7352
e-mail: mohsinarchitectstudio@gmail.com

mohsin sujee architecture studio (pty) ltd
Pr.Snr Arch Tech SACAP 0317

Project
**PROPOSED NEW HOUSE FOR THE
DEVELOPER OF RASLOUW VILLAGE
ERF 546 RASLOUW X52**

Drawing title
Site Plan + Ground Floor Plan

Drawing status
Sketch Plan

Drawn by M SUJEE	Checked by M SUJEE	Signature Architectural Professional
Project No 224-454	Revision 0	Scale at A1 1:100
Drawing No 454-100	Revision 17 FEB 24	Drawing 17 FEB 24