



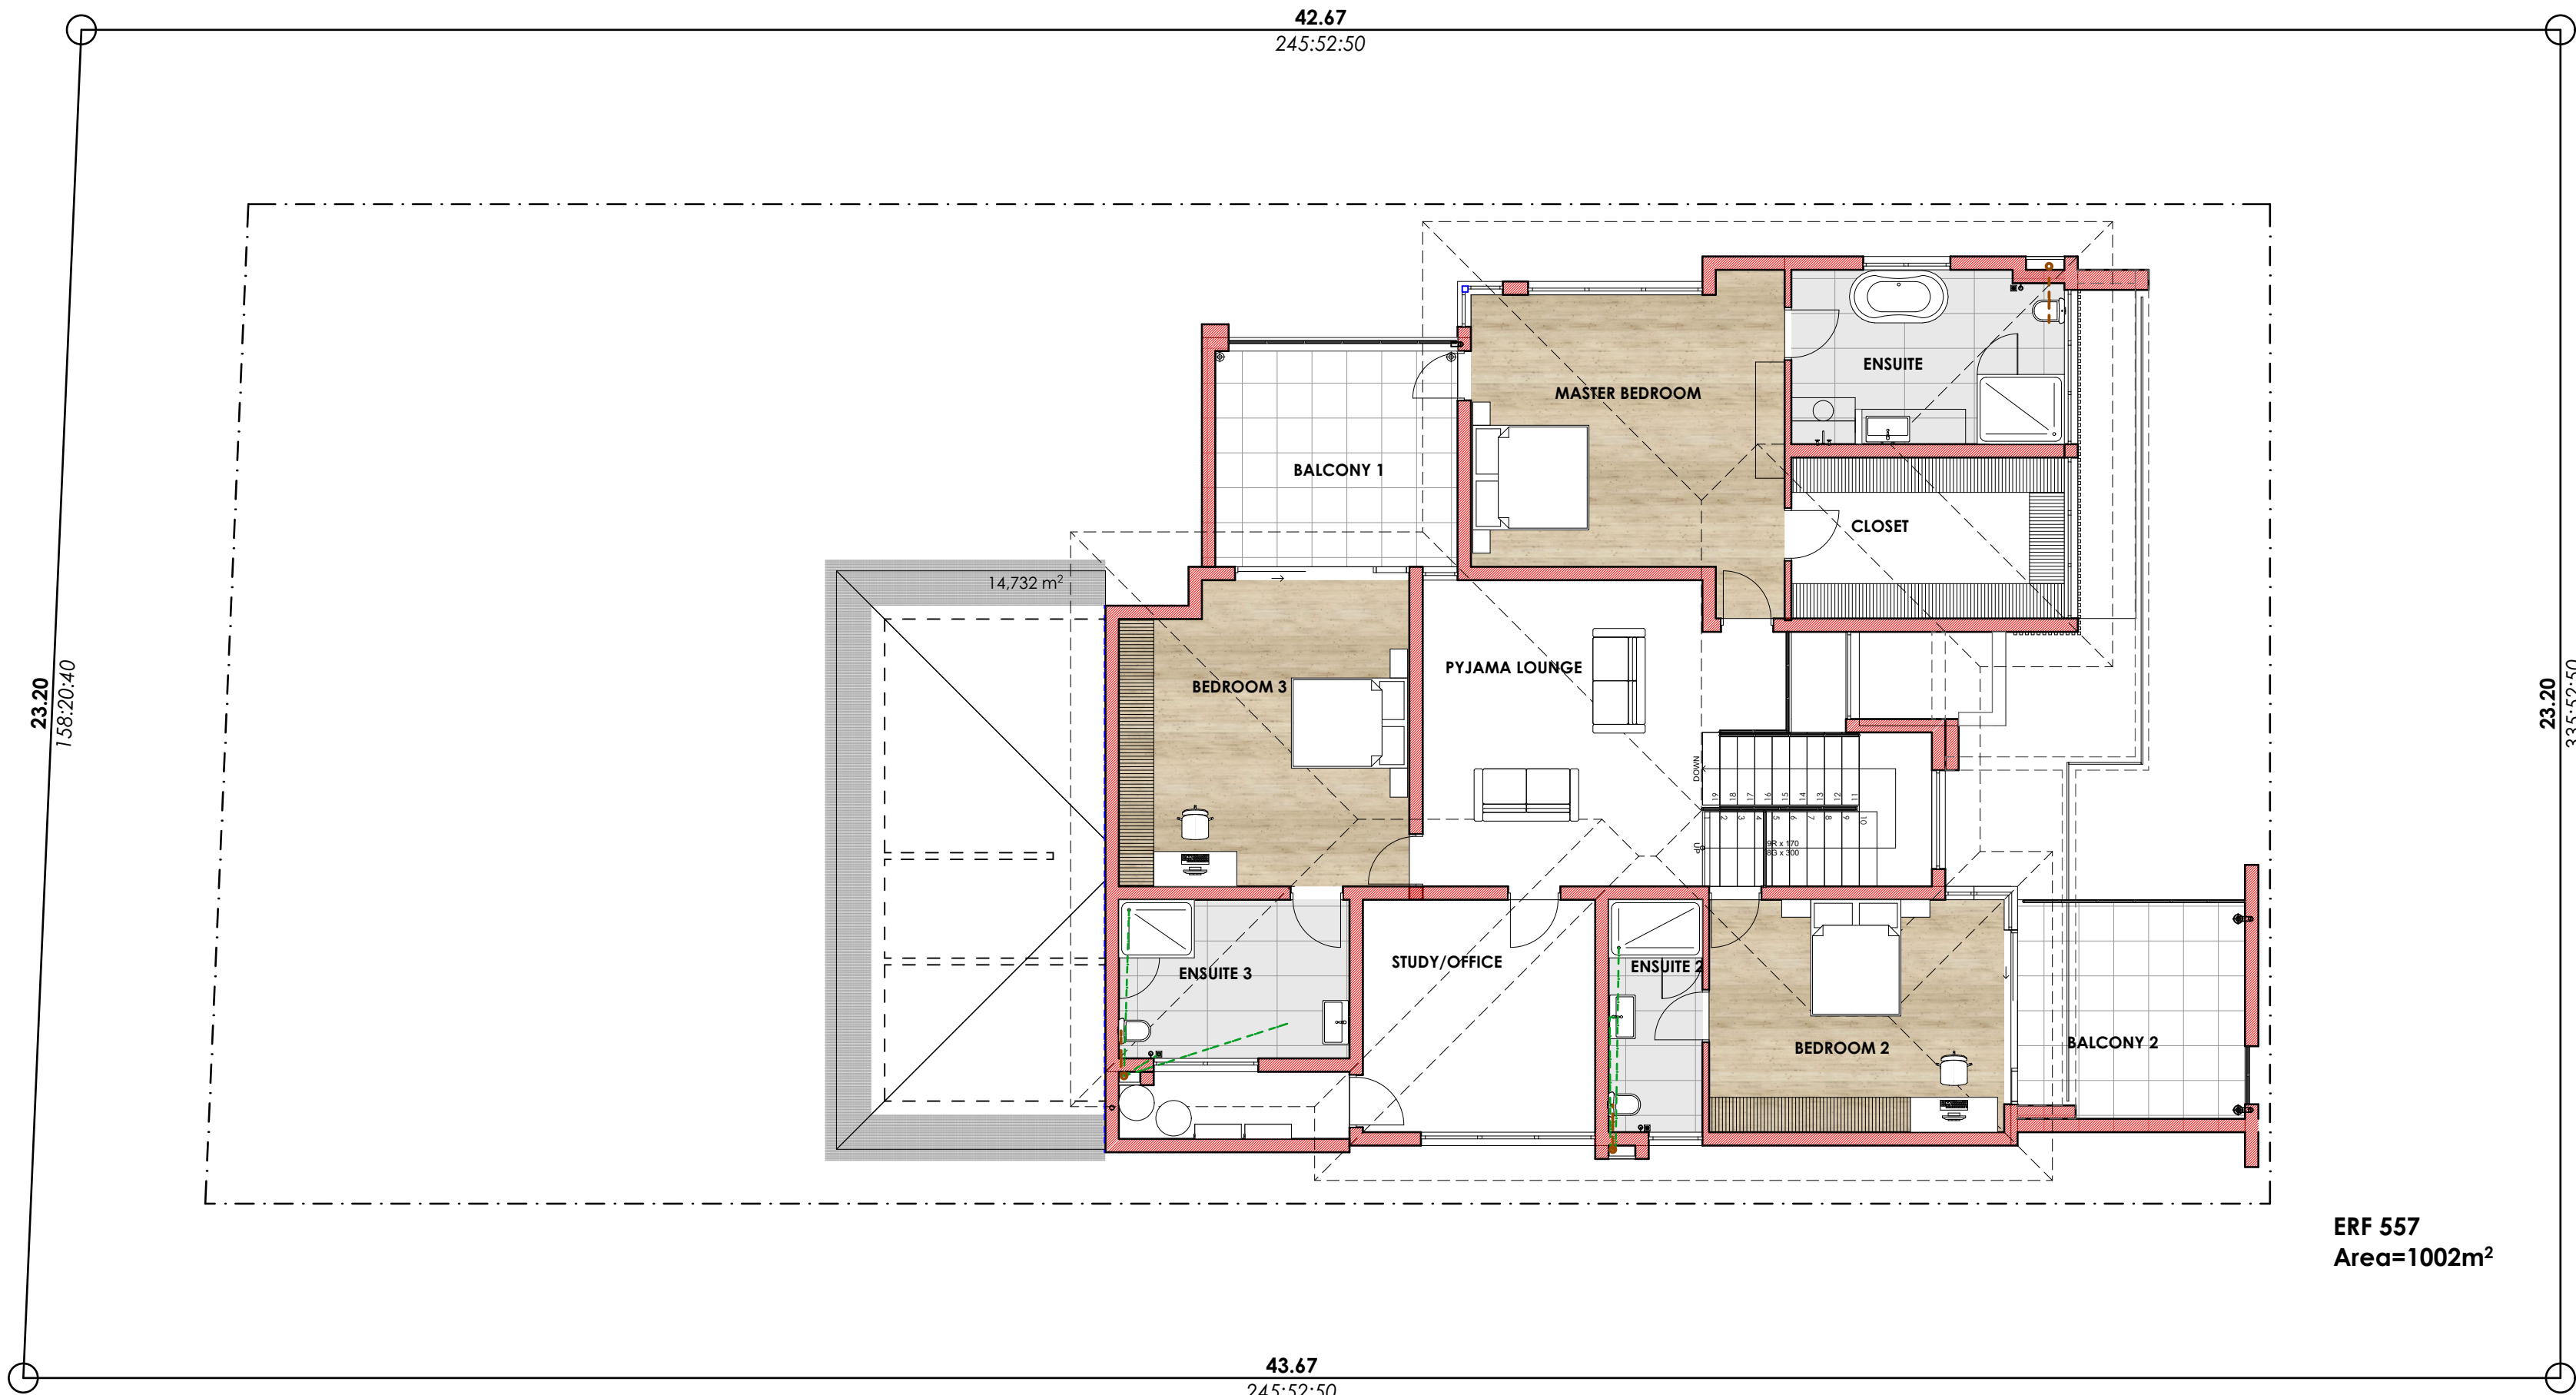

First Floor Plan
Scale 1:100

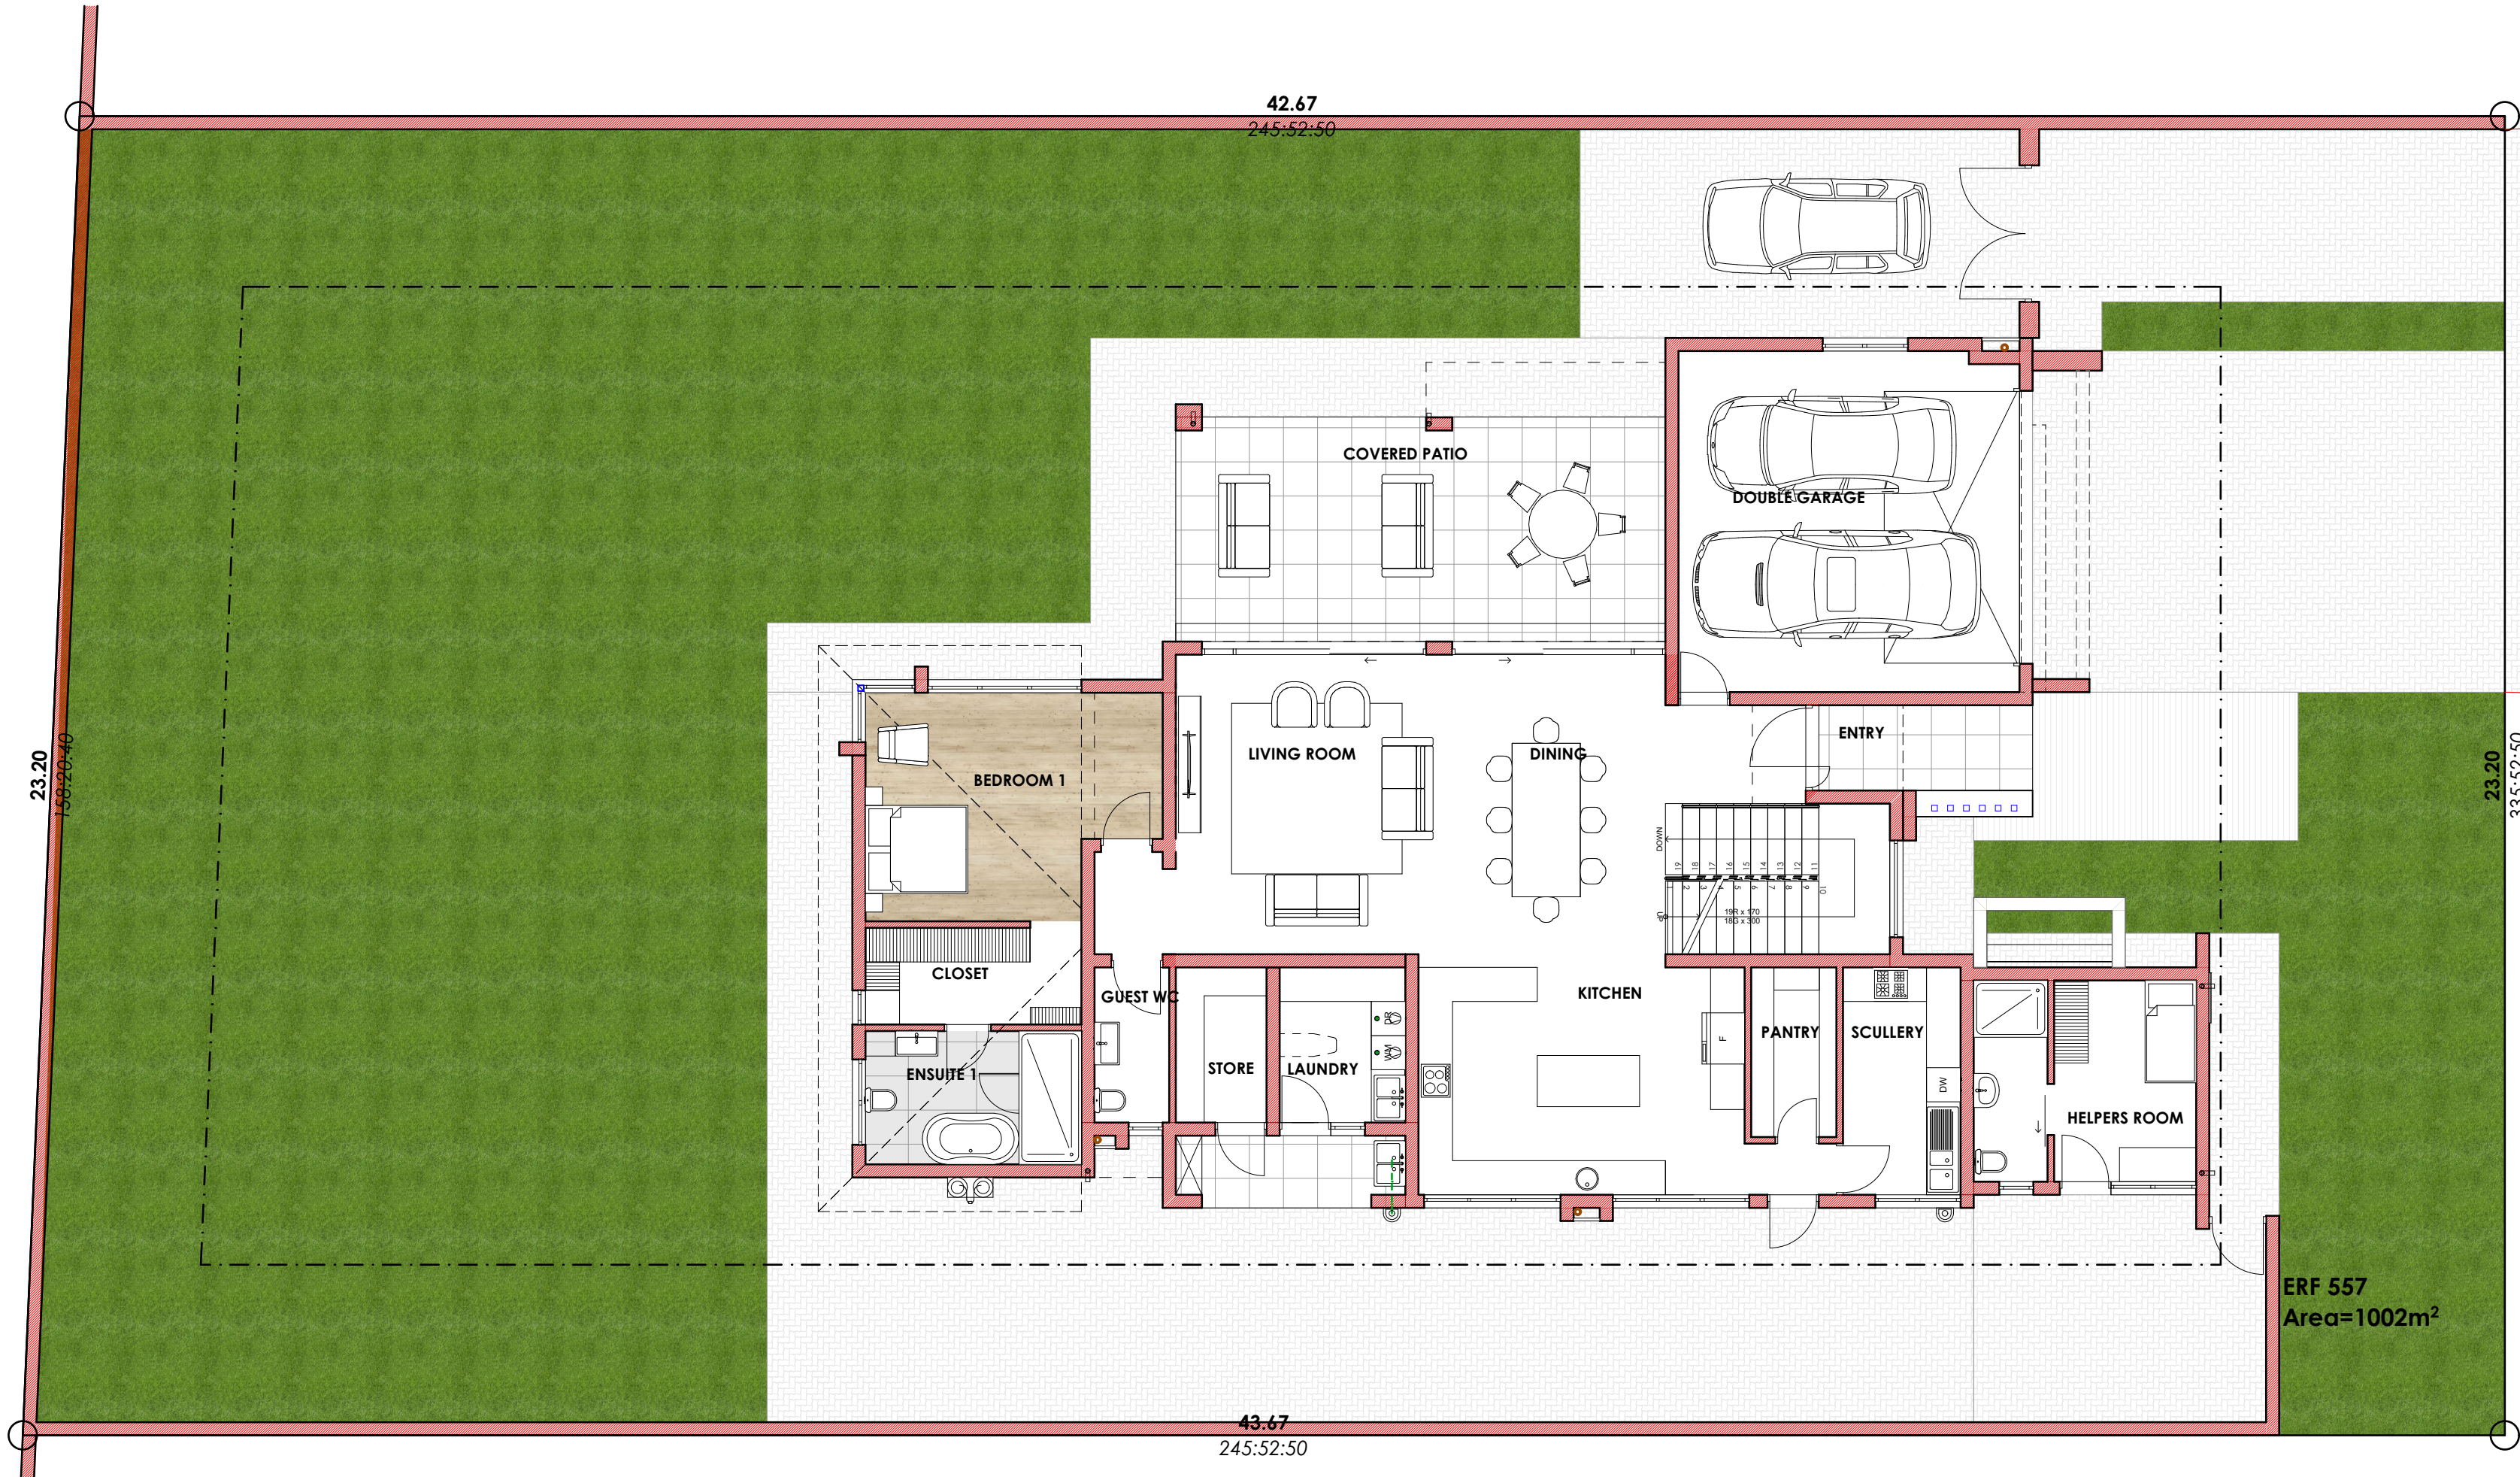

Site Plan + Ground Floor Plan
Scale 1:100



© COPYRIGHT VESTS IN THE DESIGNS AND DRAWINGS OF
MOHSIN SUJEE ARCHITECTURE STUDIO

SCHEDULE OF RIGHTS AND FLOOR AREA	
SITE AREA	1002m ²
GROUND FLOOR	275m ²
FIRST FLOOR	190m ²
TOTAL FLOOR AREA	465m ²
COVERAGE	27.4%

RASLOUW VILLAGE
SECURITY ESTATE

PROFESSIONAL SENIOR ARCHITECTURAL
TECHNOLOGIST
MOHSIN ABDUL HAK SUJEE
18:09 PM (Africa/Johannesburg) on 17 Jun 2024
<http://mohsinsujee.wixsite.com/architecturestudio>
www.instagram.com/mohsinsujee

PO Box 13049
Laudium, 0037
contact: 082 969 7352
e-mail: mohsinarchitectstudio@gmail.com

mohsin sujee architecture studio (pty) ltd
Pr. Snr Arch Tech SACAP 0317

Project

PROPOSED NEW HOUSE FOR THE DEVELOPER OF RASLOUW VILLAGE ERF 557 RASLOUW X52

Drawing title
Site Plan + Ground Floor Plan

Drawing status
Sketch Plan

Drawn by M SUJEE	Checked by M SUJEE	Signature Architectural Professional
Project No 224-454		
Drawing No 454-200	Revision 0 Revision Date 17 FEB 24	Scale at A1 1:100 Drawing Date 17 FEB 24