


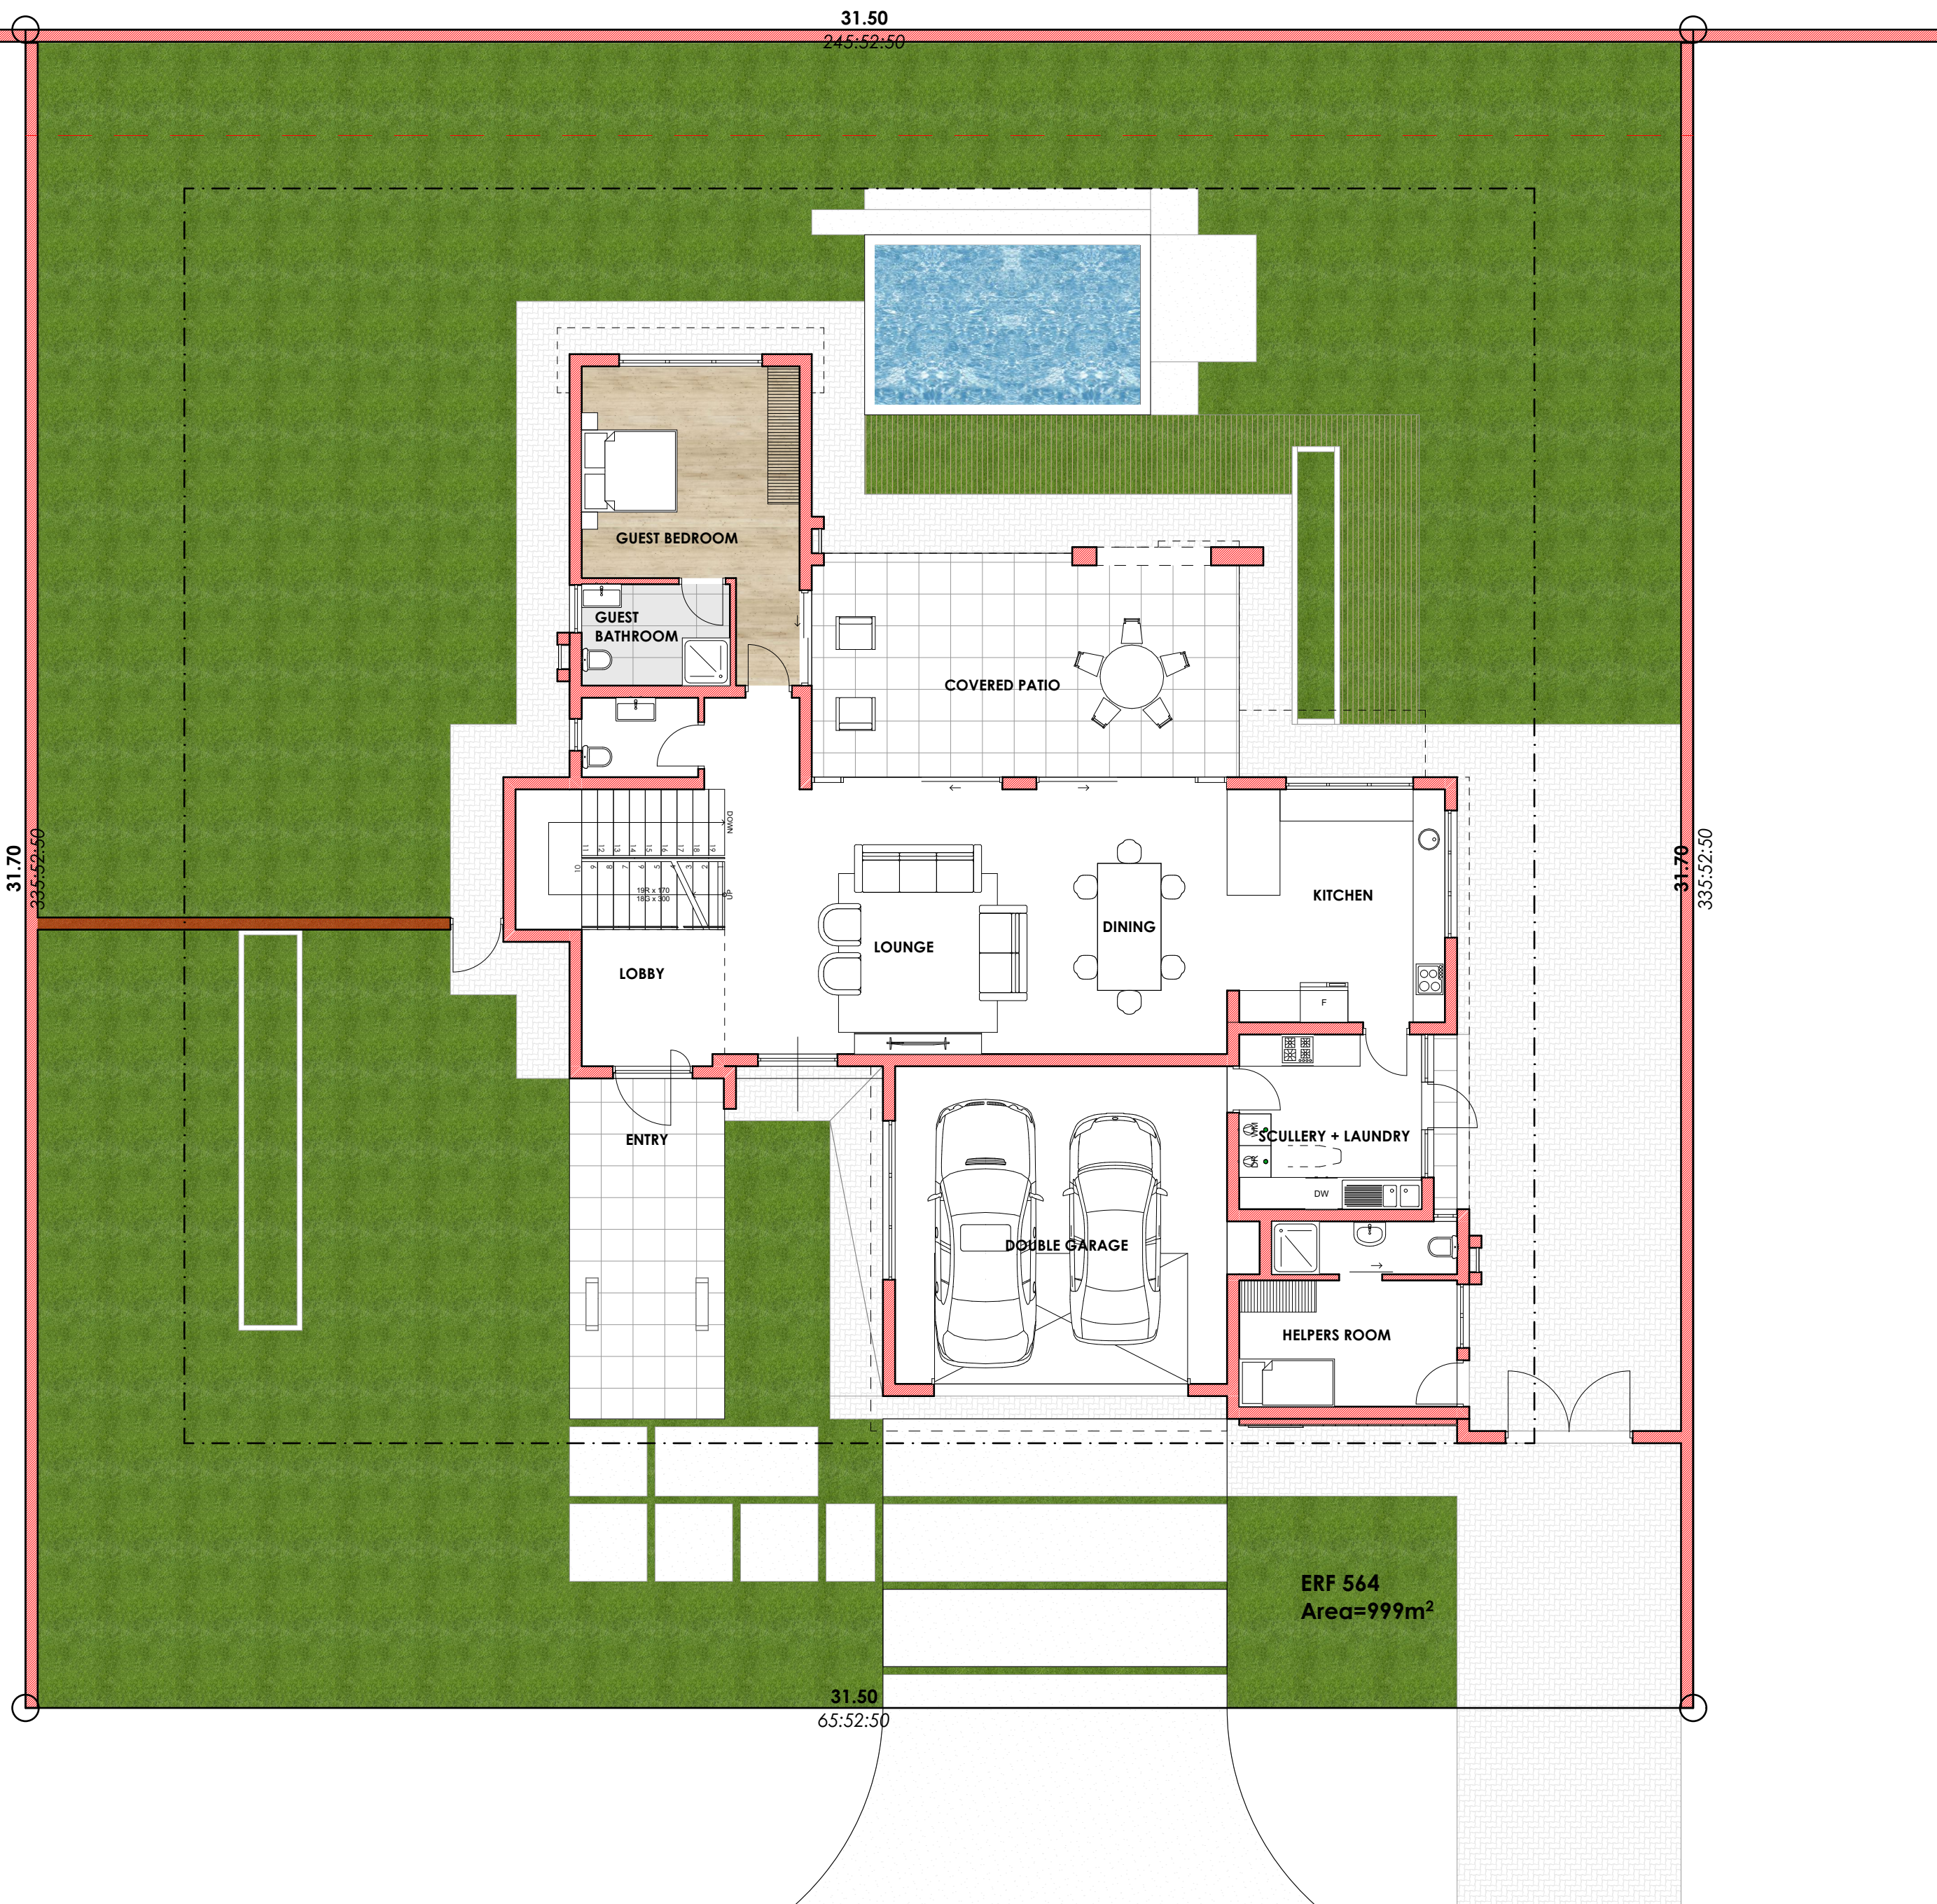


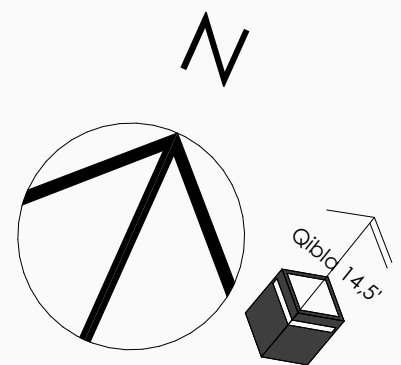

6797 CENTAUR CRESCENT

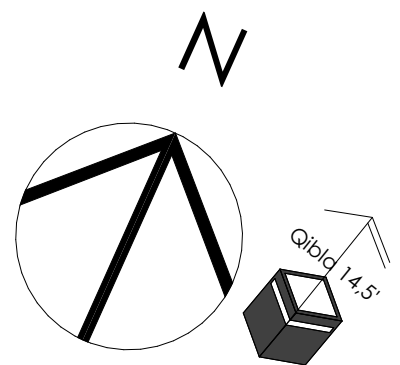

Site Plan + Ground Floor Plan
Scale 1:100

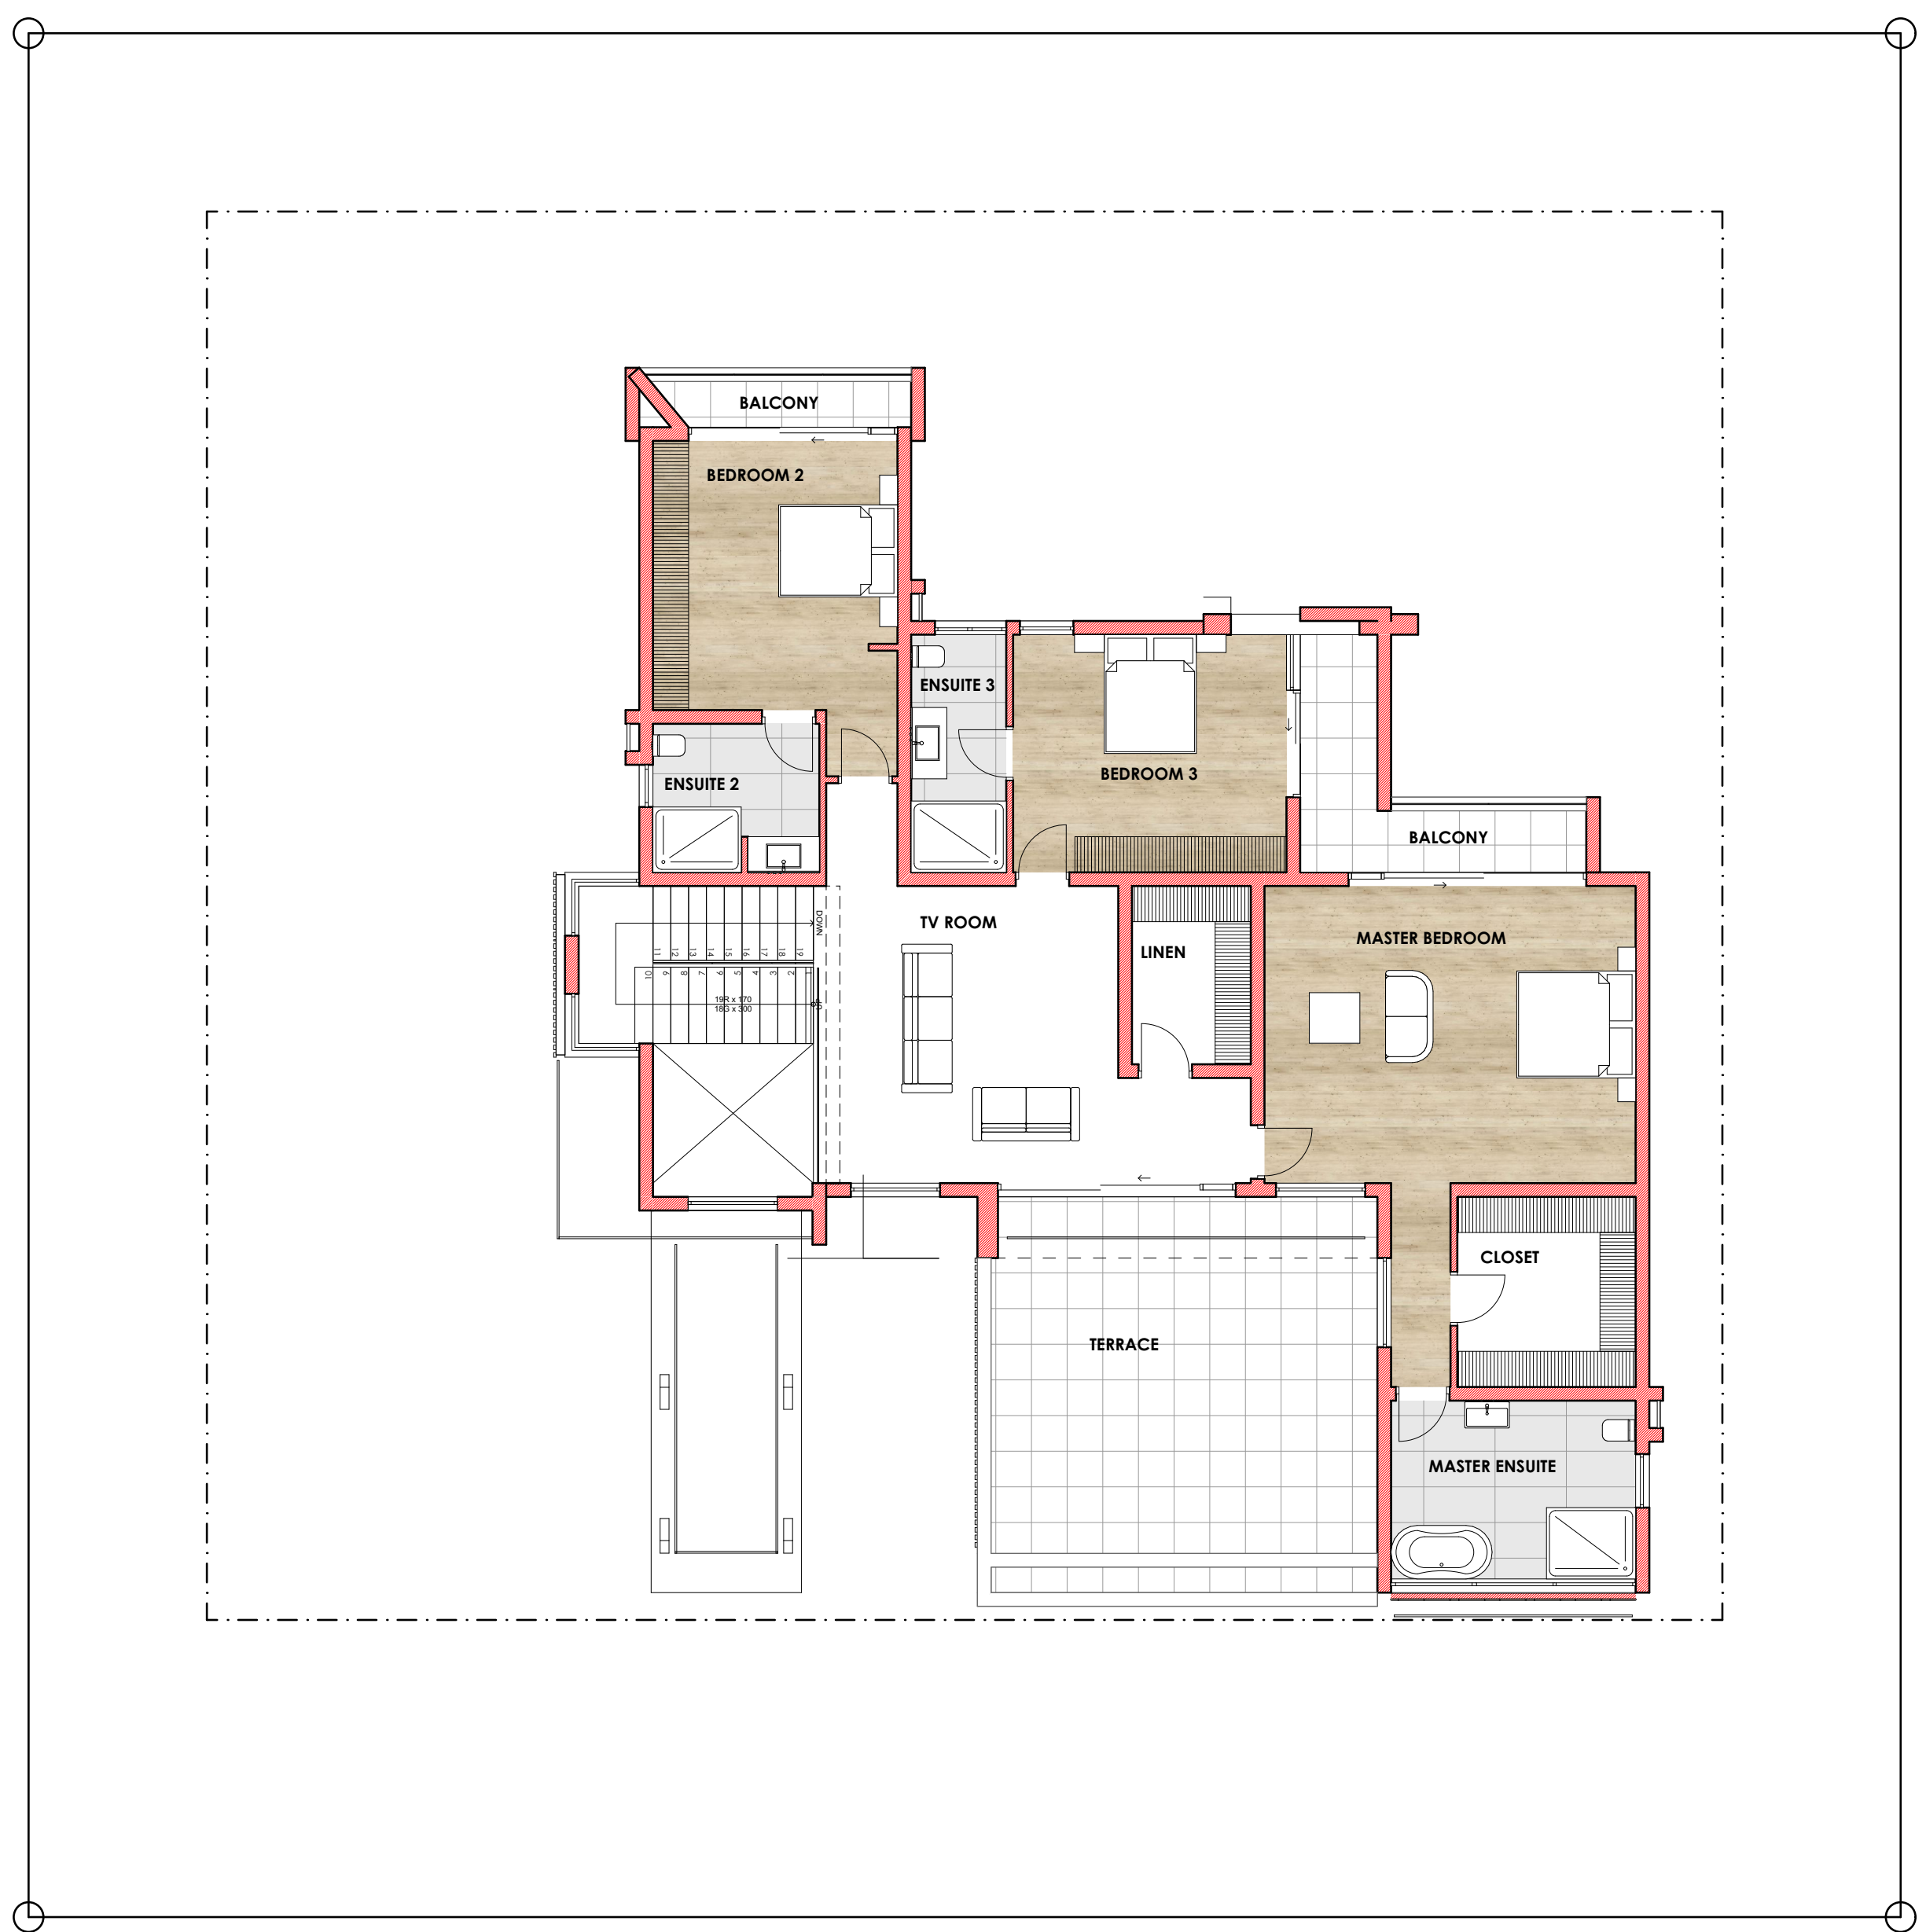

First Floor Plan
Scale 1:100

© COPYRIGHT VESTS IN THE DESIGNS AND DRAWINGS OF
MOHSIN SUJEE ARCHITECTURE STUDIO

SCHEDULE OF RIGHTS AND FLOOR AREA

SITE AREA	999m ²
GROUND FLOOR	255m ²
FIRST FLOOR	170m ²
TOTAL FLOOR AREA	425m ²
COVERAGE	25.5%



http://mohsinsujee.wixsite.com/architecturedstudio
www.instagram.com/mohsinsujee

PO Box 13049
Laudium, 0037
contact: 082 969 7352
e-mail:
mohsinarchitectstudio@gmail.com

mohsin sujee architecture studio (pty) ltd
Pr. Snr Arch Tech SACAP 0317

Project
**PROPOSED NEW HOUSE FOR THE
DEVELOPER OF RASLOUW VILLAGE
ERF 564 RASLOUW X52**

Drawing title
Site Plan + Ground Floor Plan

Drawing status
Sketch Plan

Drawn by	Checked by	Signature Architectural Professional
M SUJEE	M SUJEE	
Project No	224-454	

Drawing No	Revision	Scale at A1
454-300	0	1:100
	Revision	Drawing
	Date	Date