




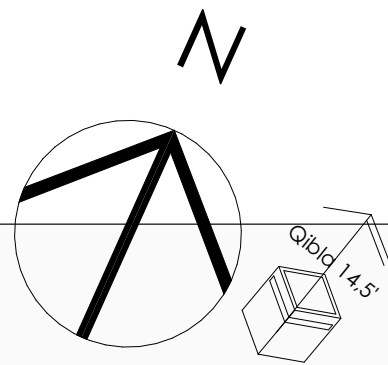

© COPYRIGHT VESTS IN THE DESIGNS AND DRAWINGS OF
MOHSIN SUJEE ARCHITECTURE STUDIO

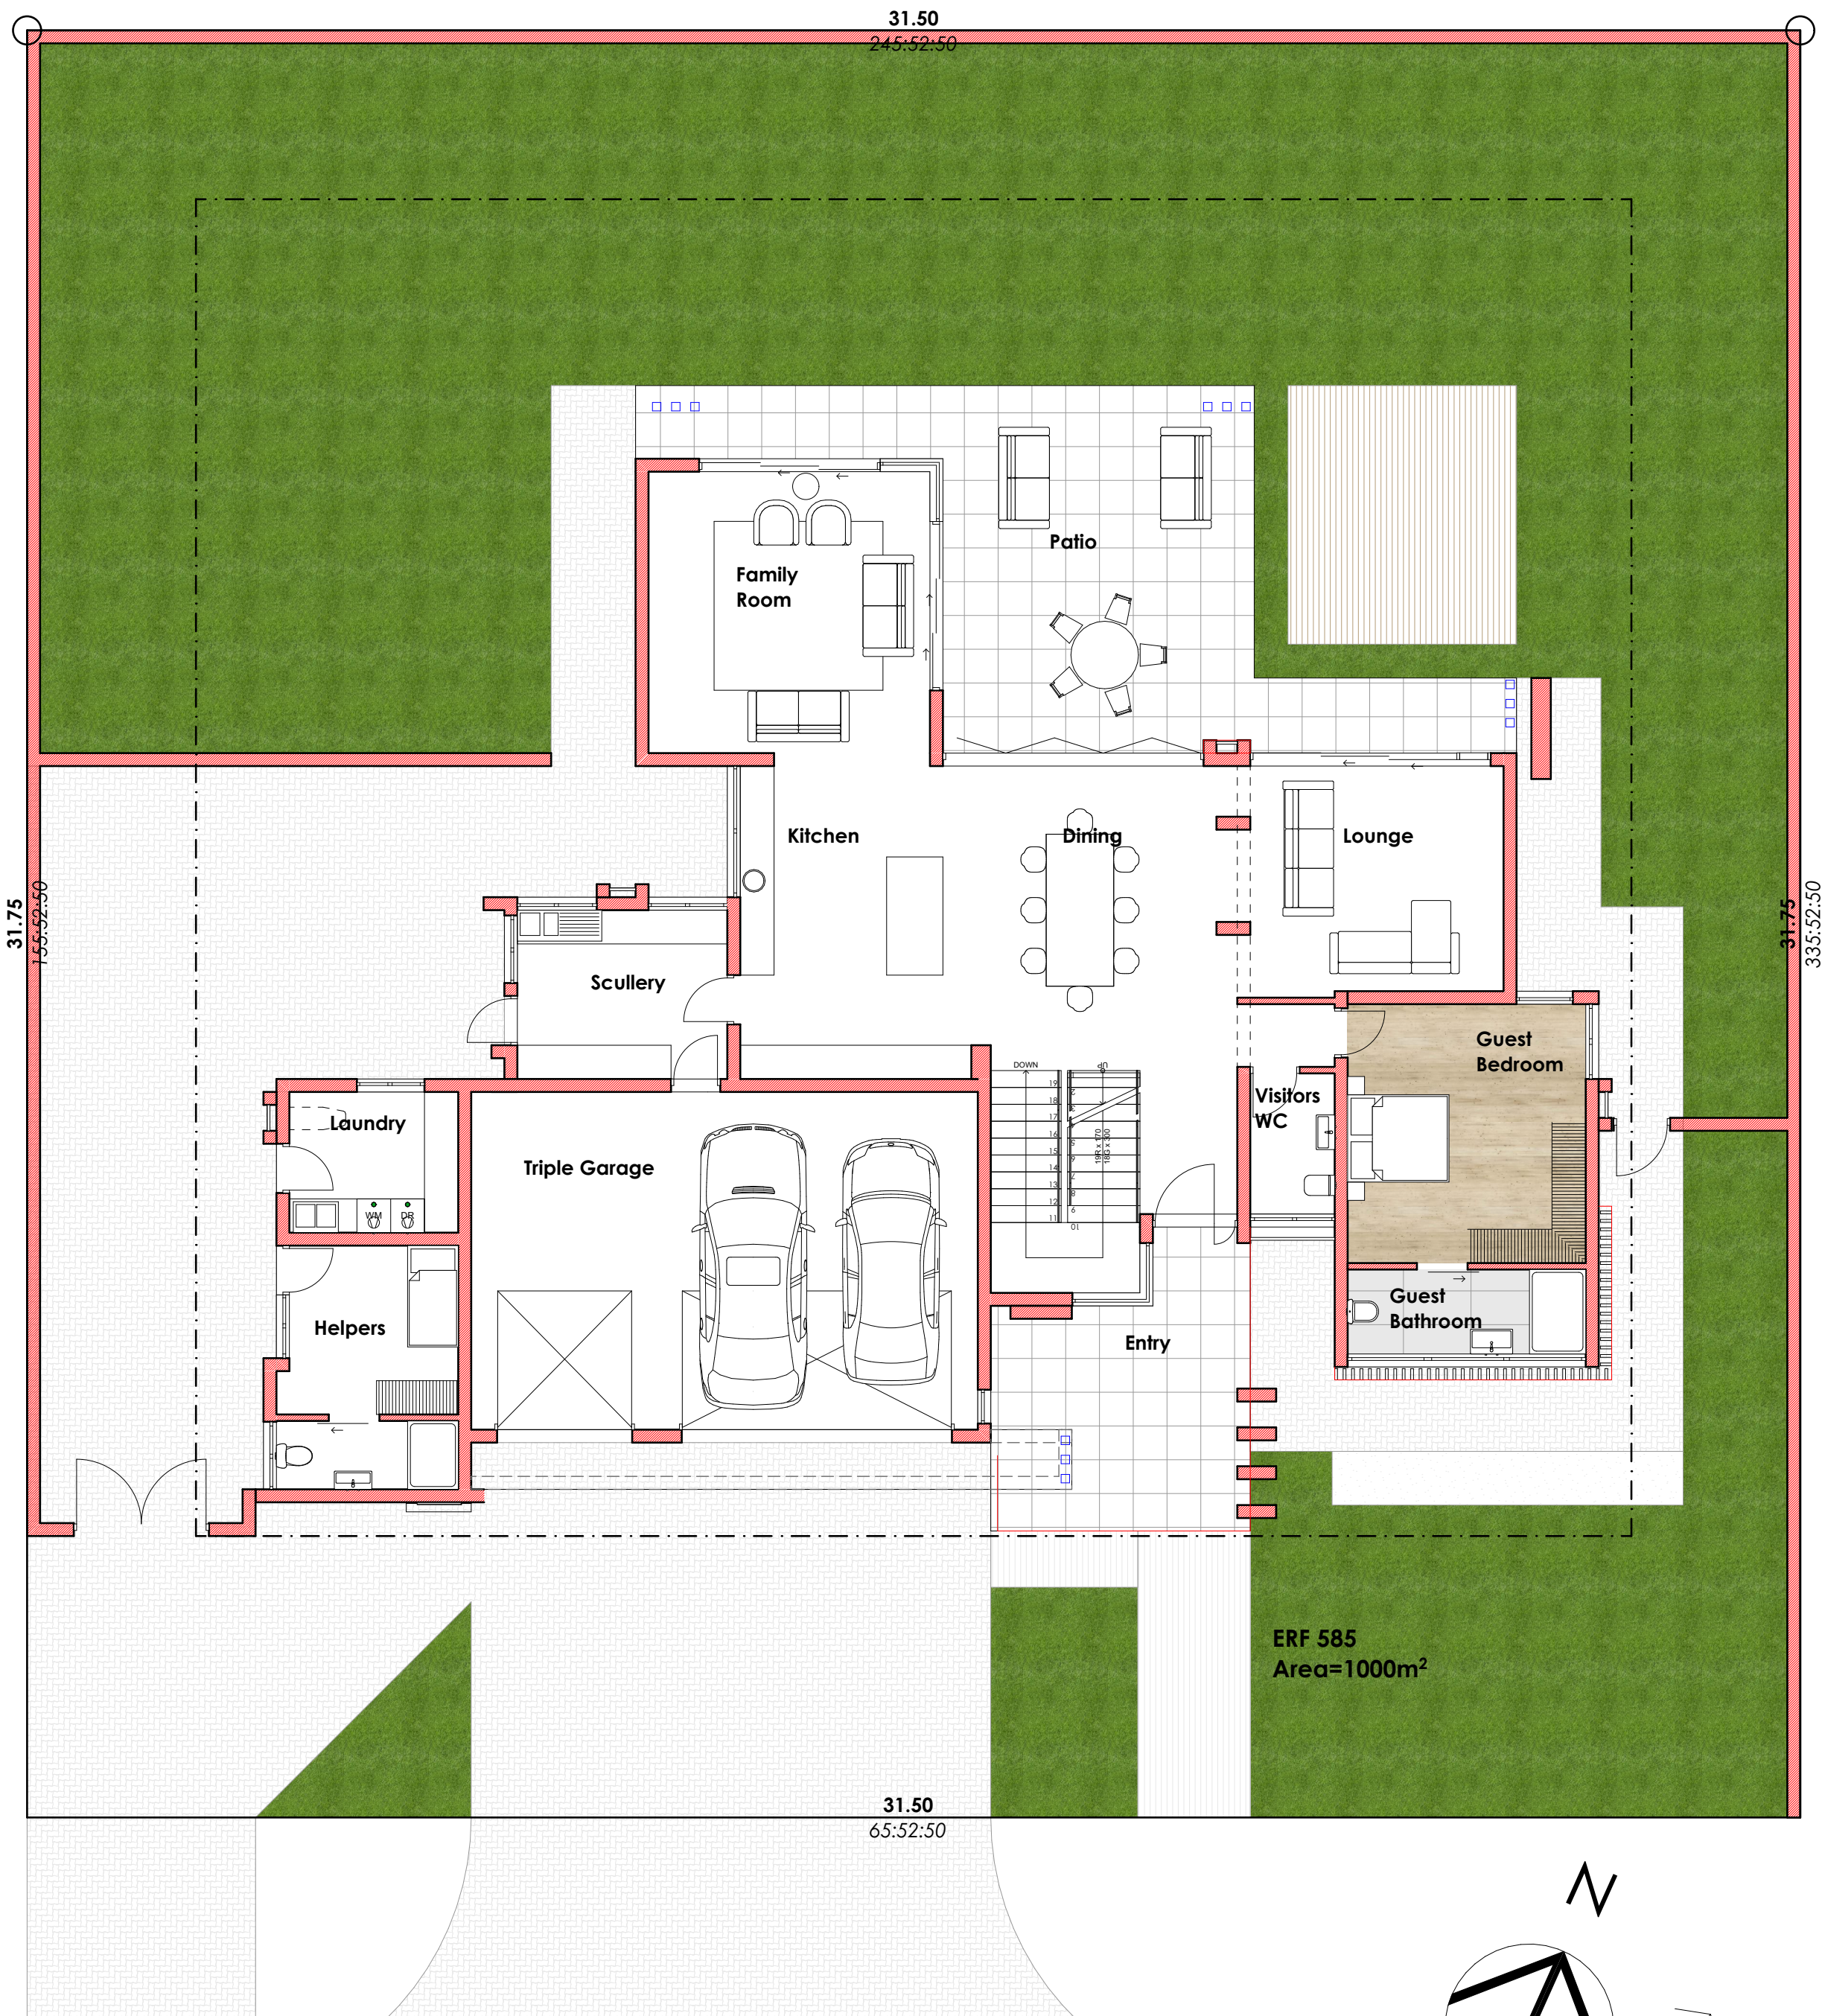


Site Plan + Ground Floor Plan
Scale 1:100

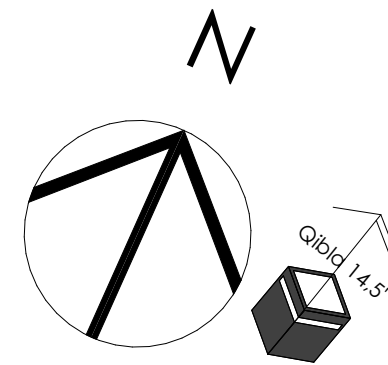

First Floor Plan
Scale 1:100

SCHEDULE OF RIGHTS AND FLOOR AREA

SITE AREA	1000m ²
GROUND FLOOR	325m ²
FIRST FLOOR	198m ²
TOTAL FLOOR AREA	523m ²
COVERAGE	32.5%

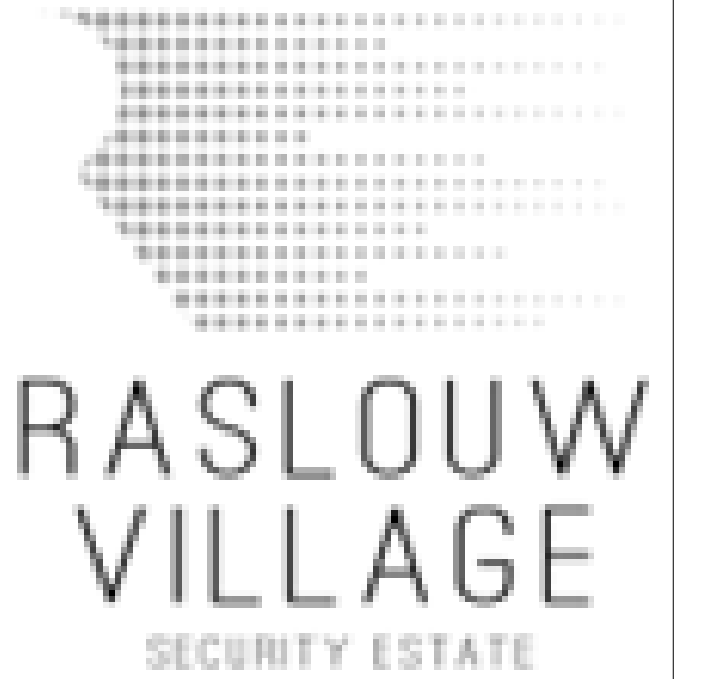

PROFESSIONAL SENIOR ARCHITECTURAL
TECHNOLOGIST
MOHSIN ABDUL HAK SUJEE
18:09 PM (Africa/Johannesburg) on 17 Jan 2024
<http://mohsinsujee.wixsite.com/architecturestudio>
www.instagram.com/mohsinsujee

PO Box 13049
Laudium, 0037
contact: 082 969 7352
e-mail:
mohsinarchitectstudio@gmail.com

mohsin sujee architecture studio (pty) ltd
Pr. Snr Arch Tech SACAP 0317

Project
**PROPOSED NEW HOUSE FOR THE
DEVELOPER OF RASLOUW VILLAGE
ERF 585 RASLOUW X52**

Drawing title
Site Plan + Ground Floor Plan

Drawing status
Sketch Plan

Drawn by M SUJEE	Checked by M SUJEE	Signature Architectural Professional
Project No 224-454		

Drawing No 454-400	Revision 0 Revision Date 17 FEB 24	Scale at A1 1:100 Drawing Date 17 FEB 24
------------------------------	---	---