


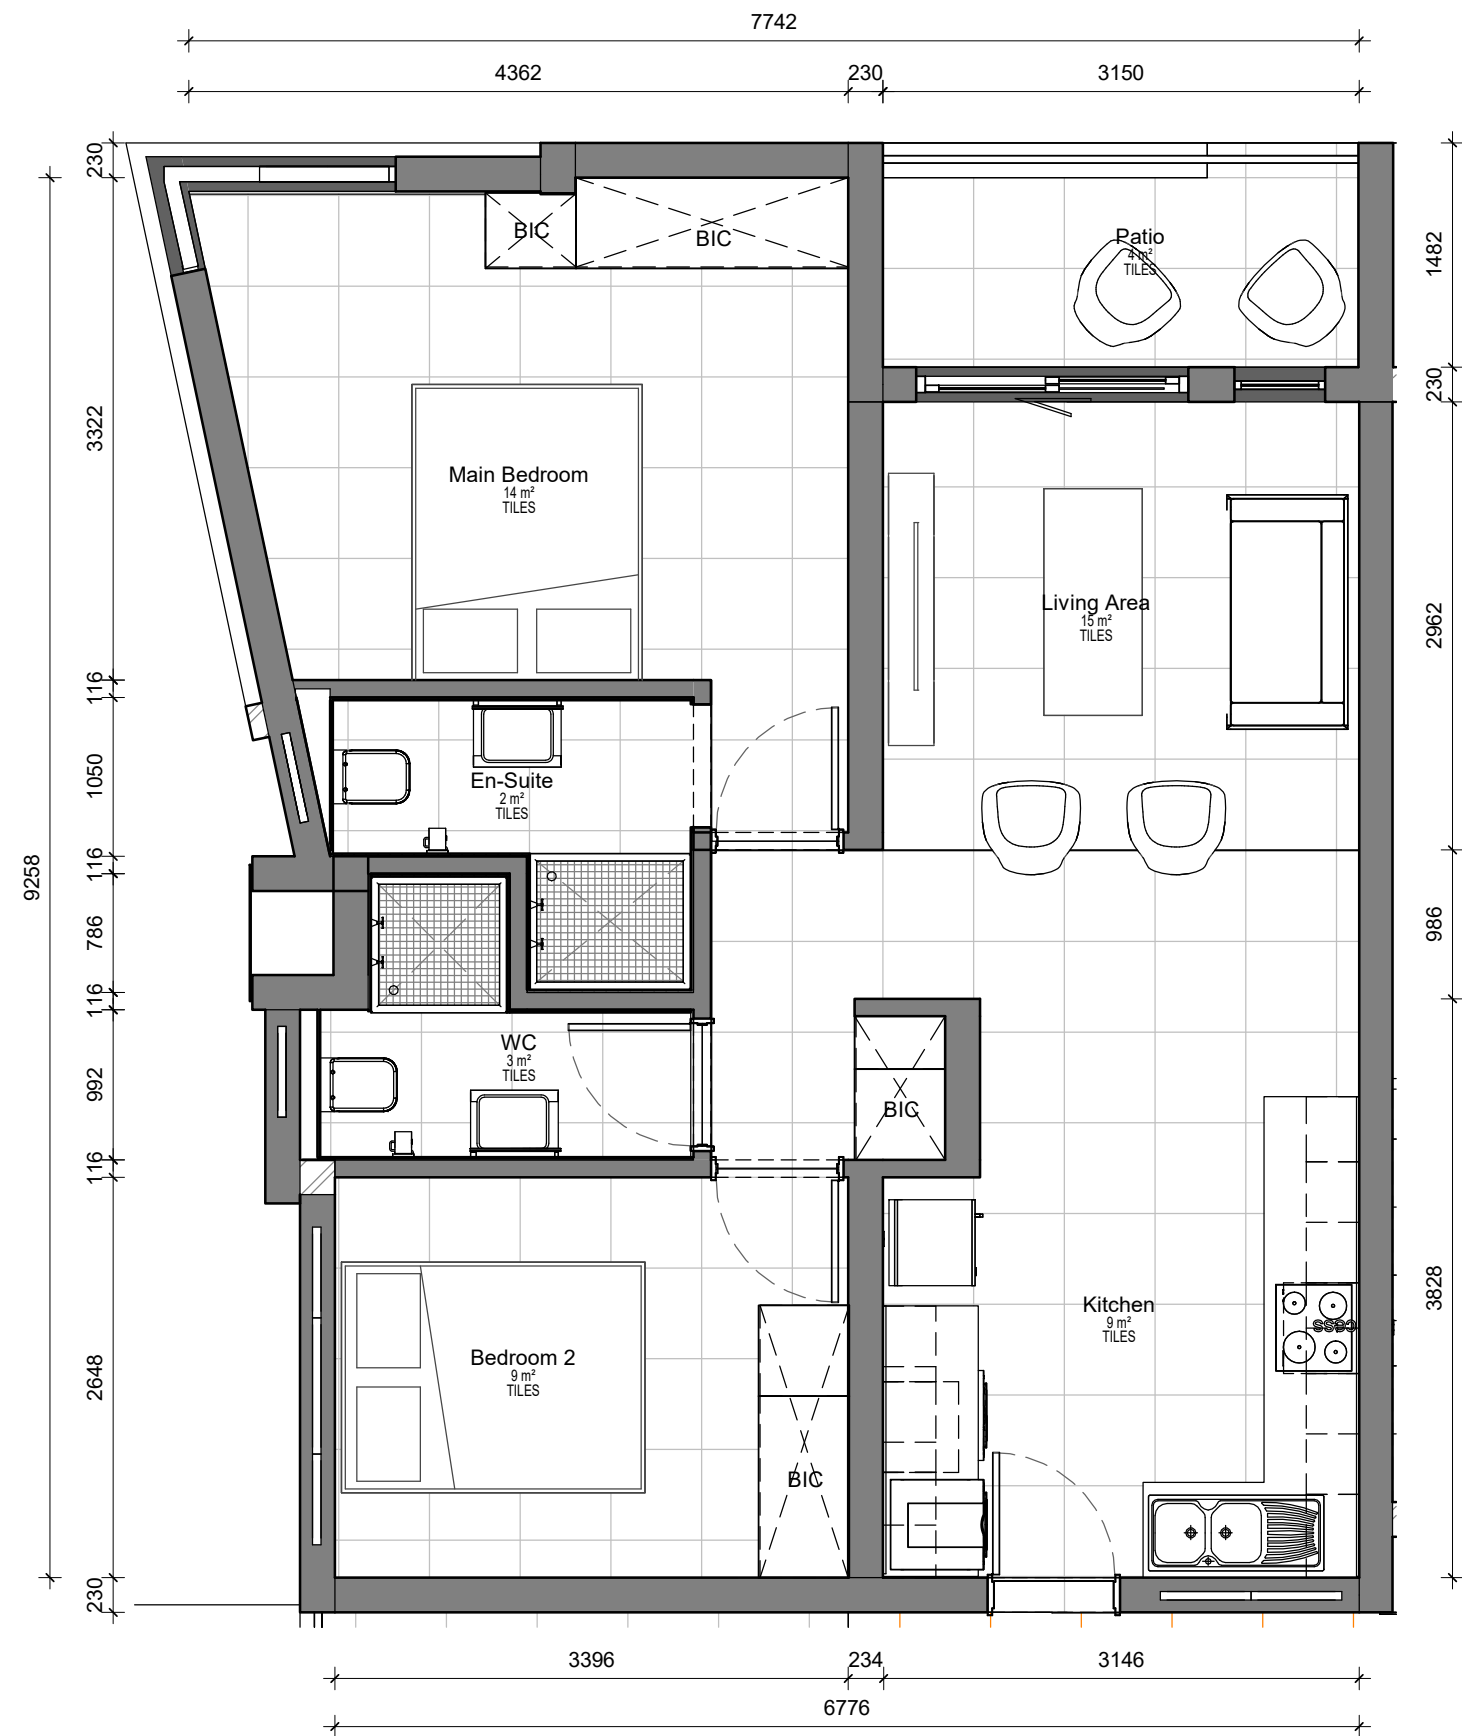

1 Unit type 01
1 : 50

Area Schedule	
Unit Size	66.9m ²
Patio Size	4.8m ²
Total	71.7m ²

Unit Type 01

Scale: 1 : 50
Raslouw Residential Development
Carrim Group

KONCEPT
Designs | Architectural Consultants

E: megan@konceptdesigns.co.za T +27 (0)84 581 2381
A: 165 Boom Street, PTA